
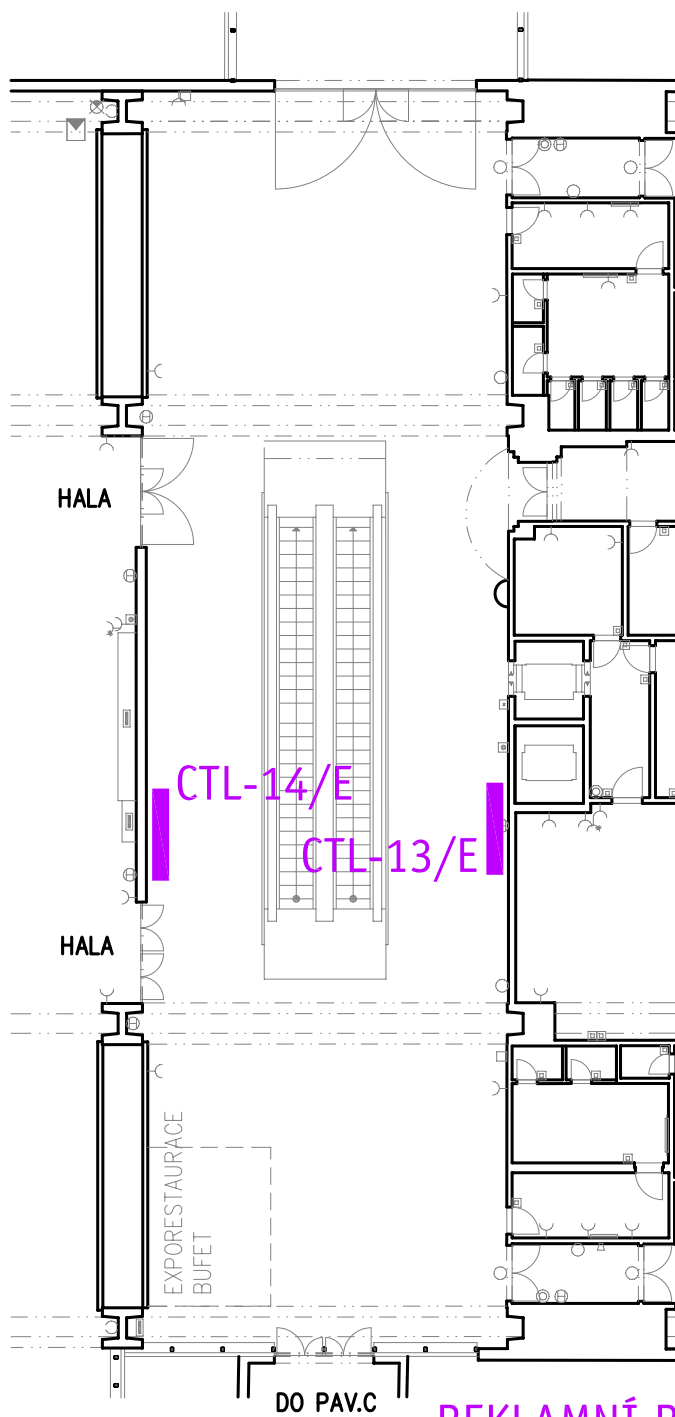


# SITUACE

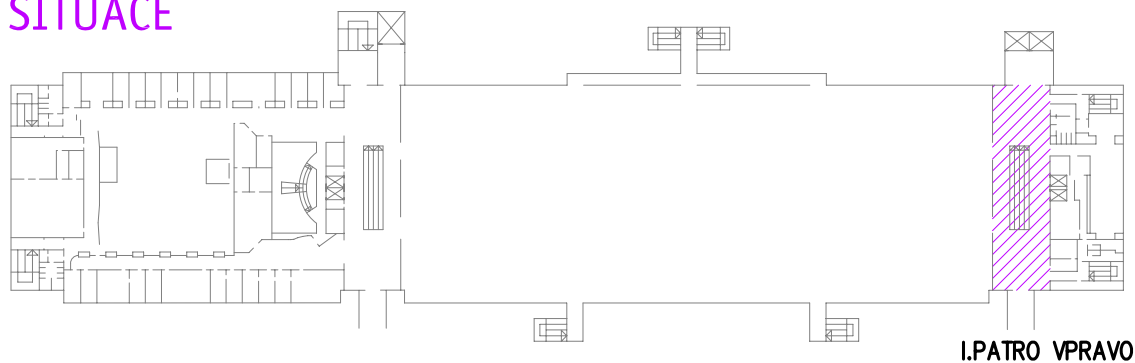

PAVILON E  
I.PATRO VPRAVO

REKLAMNÍ PLOCHY V PAVILONECH  
2 plochy vel. 1730x1180 (grafika 1680x1130) mm